


**MAIN FLOOR PLAN**  
 AREA : 602 SQ. FT.  
 GARAGE AREA : 238 SQ. FT.

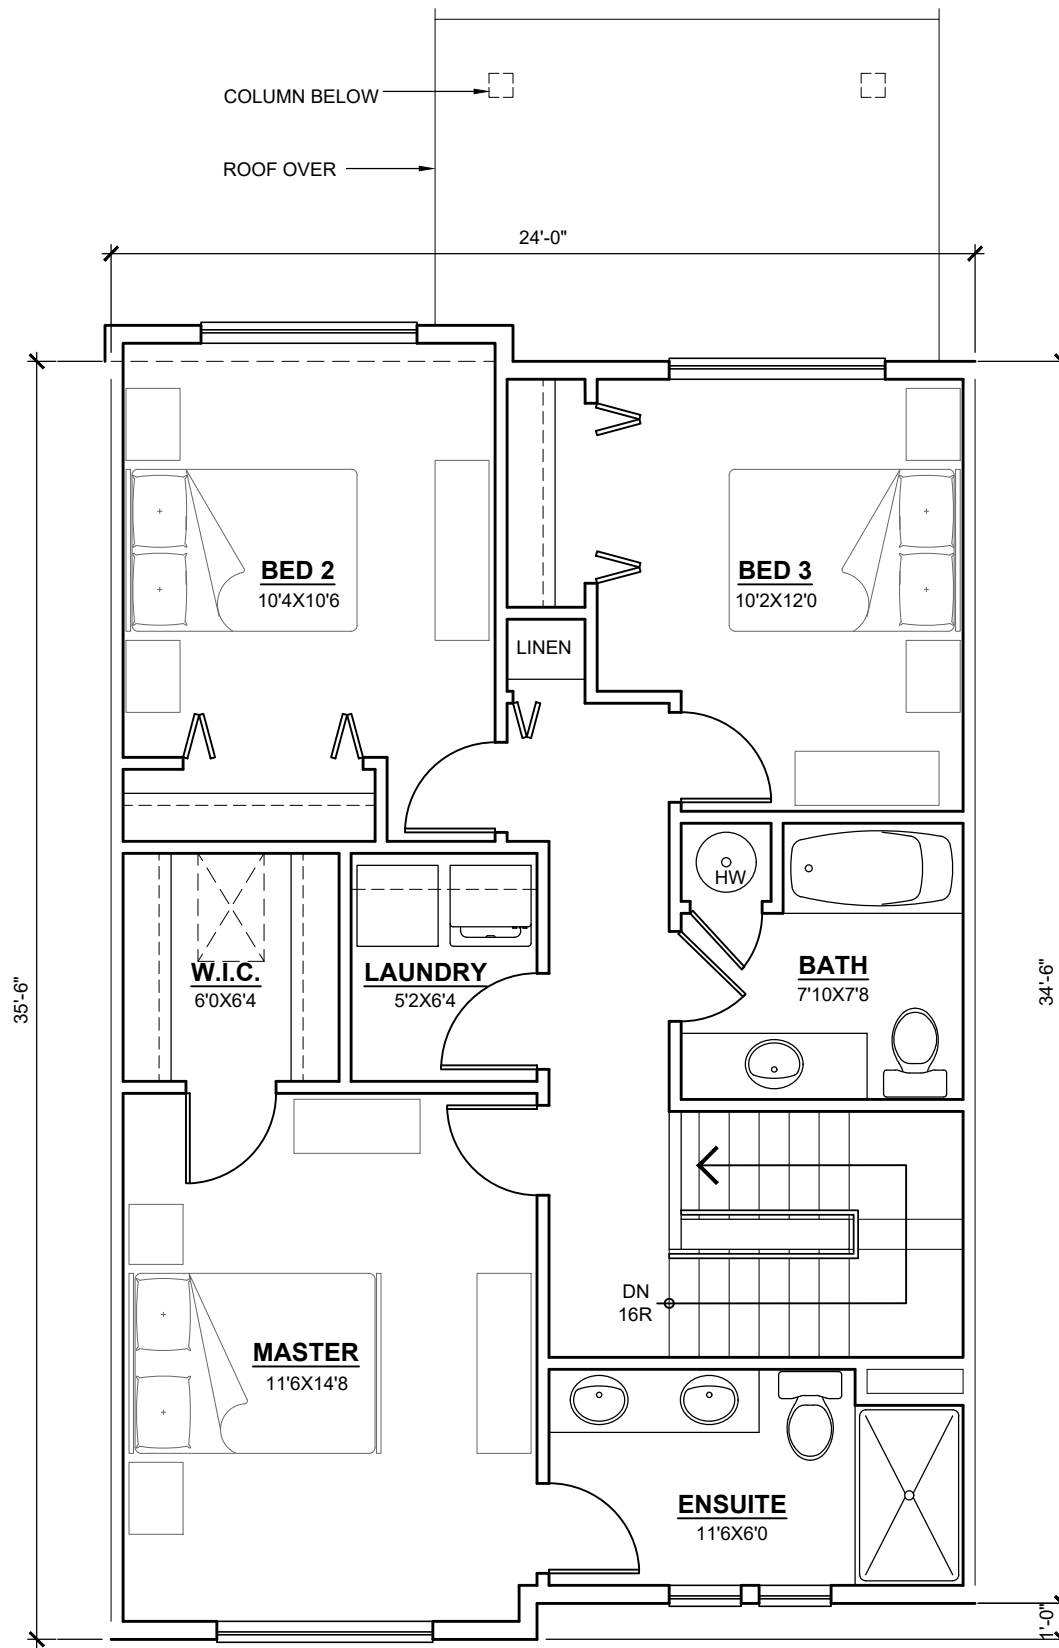

**UPPER FLOOR PLAN**  
 AREA : 851 SQ. FT.

<b>A</b>	<b>3 BED</b>
	<b>2.5 BATH</b>
	<b>1,442 sf</b>

SCALE: 3/16"=1'-0" FILE : 1423  
 2015-01-30 Northern Terra Developments GP Ltd  
 5101 McConnell Ave., TERRACE, BC

