


MAIN FLOOR PLAN
 AREA : 626 SQ. FT.
 GARAGE AREA : 238 SQ. FT.

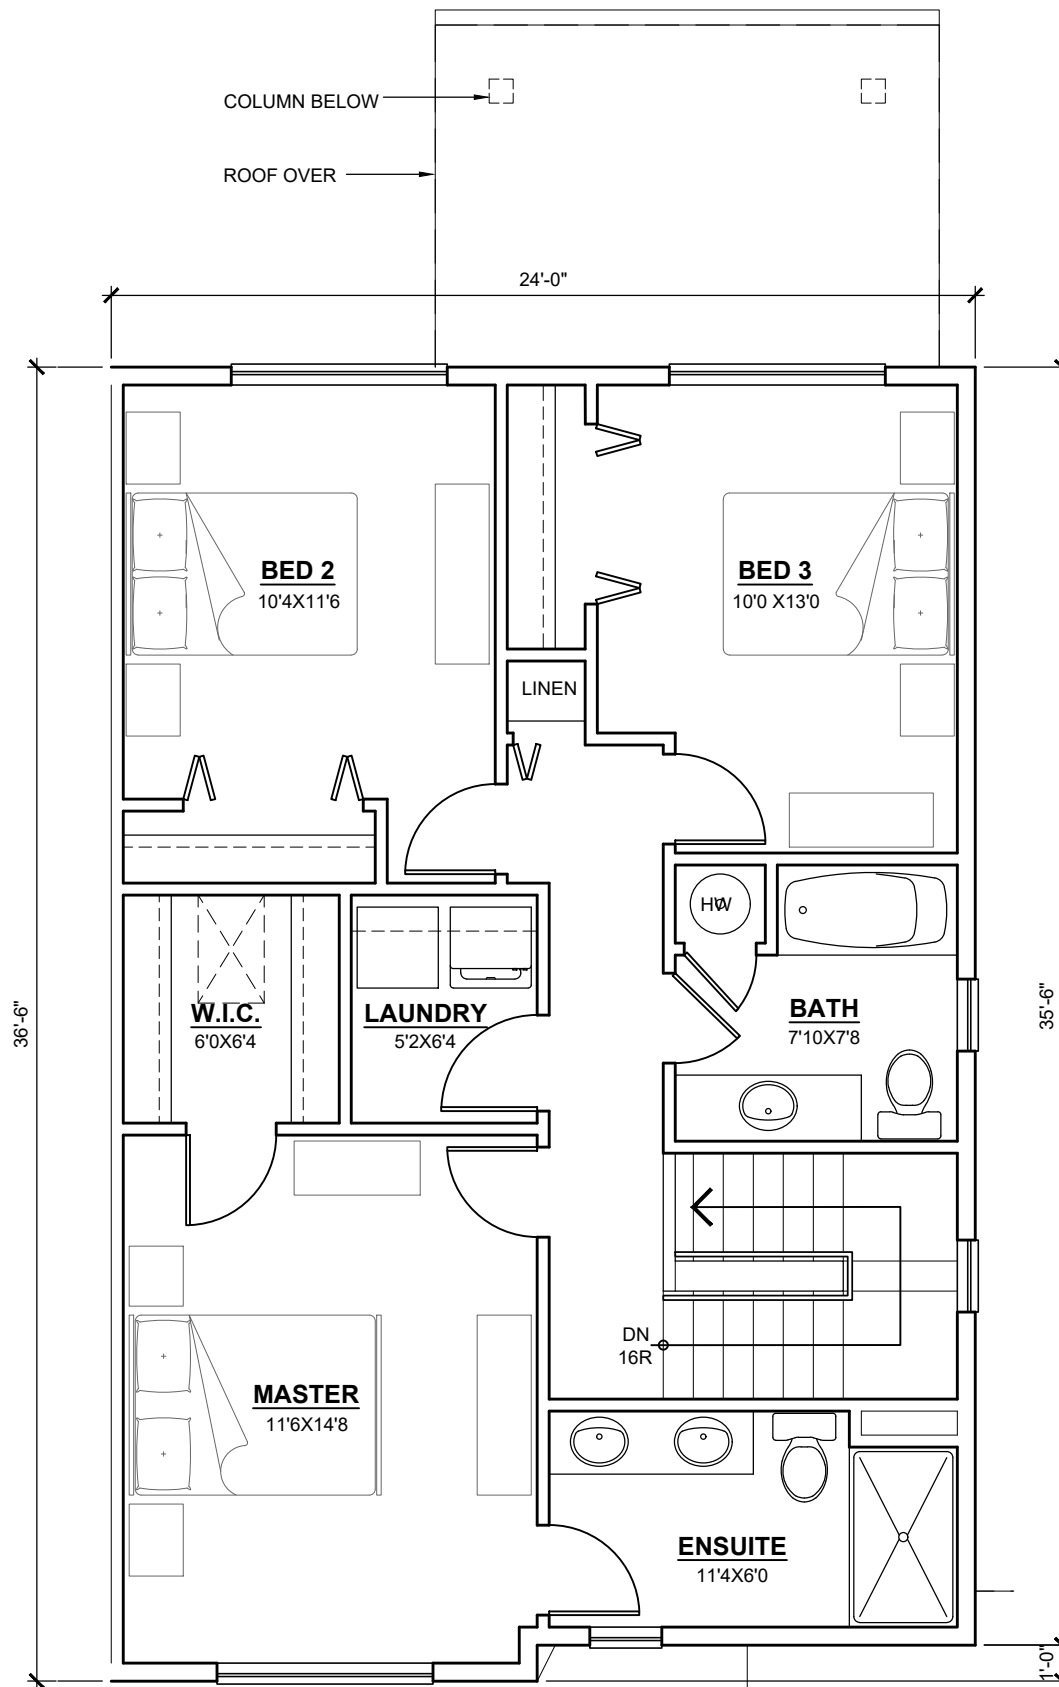

UPPER FLOOR PLAN
 AREA : 864 SQ. FT.

B	3 BED
	2.5 BATH
	1,490 sf

SCALE: 3/16"=1'-0" FILE: 1423
 2015-01-30 Northern Terra Developments GP Ltd
 5101 McConnell Ave., TERRACE, BC

