


MAIN FLOOR PLAN
AREA : 652 SQ. FT.
GARAGE AREA : 238 SQ. FT.

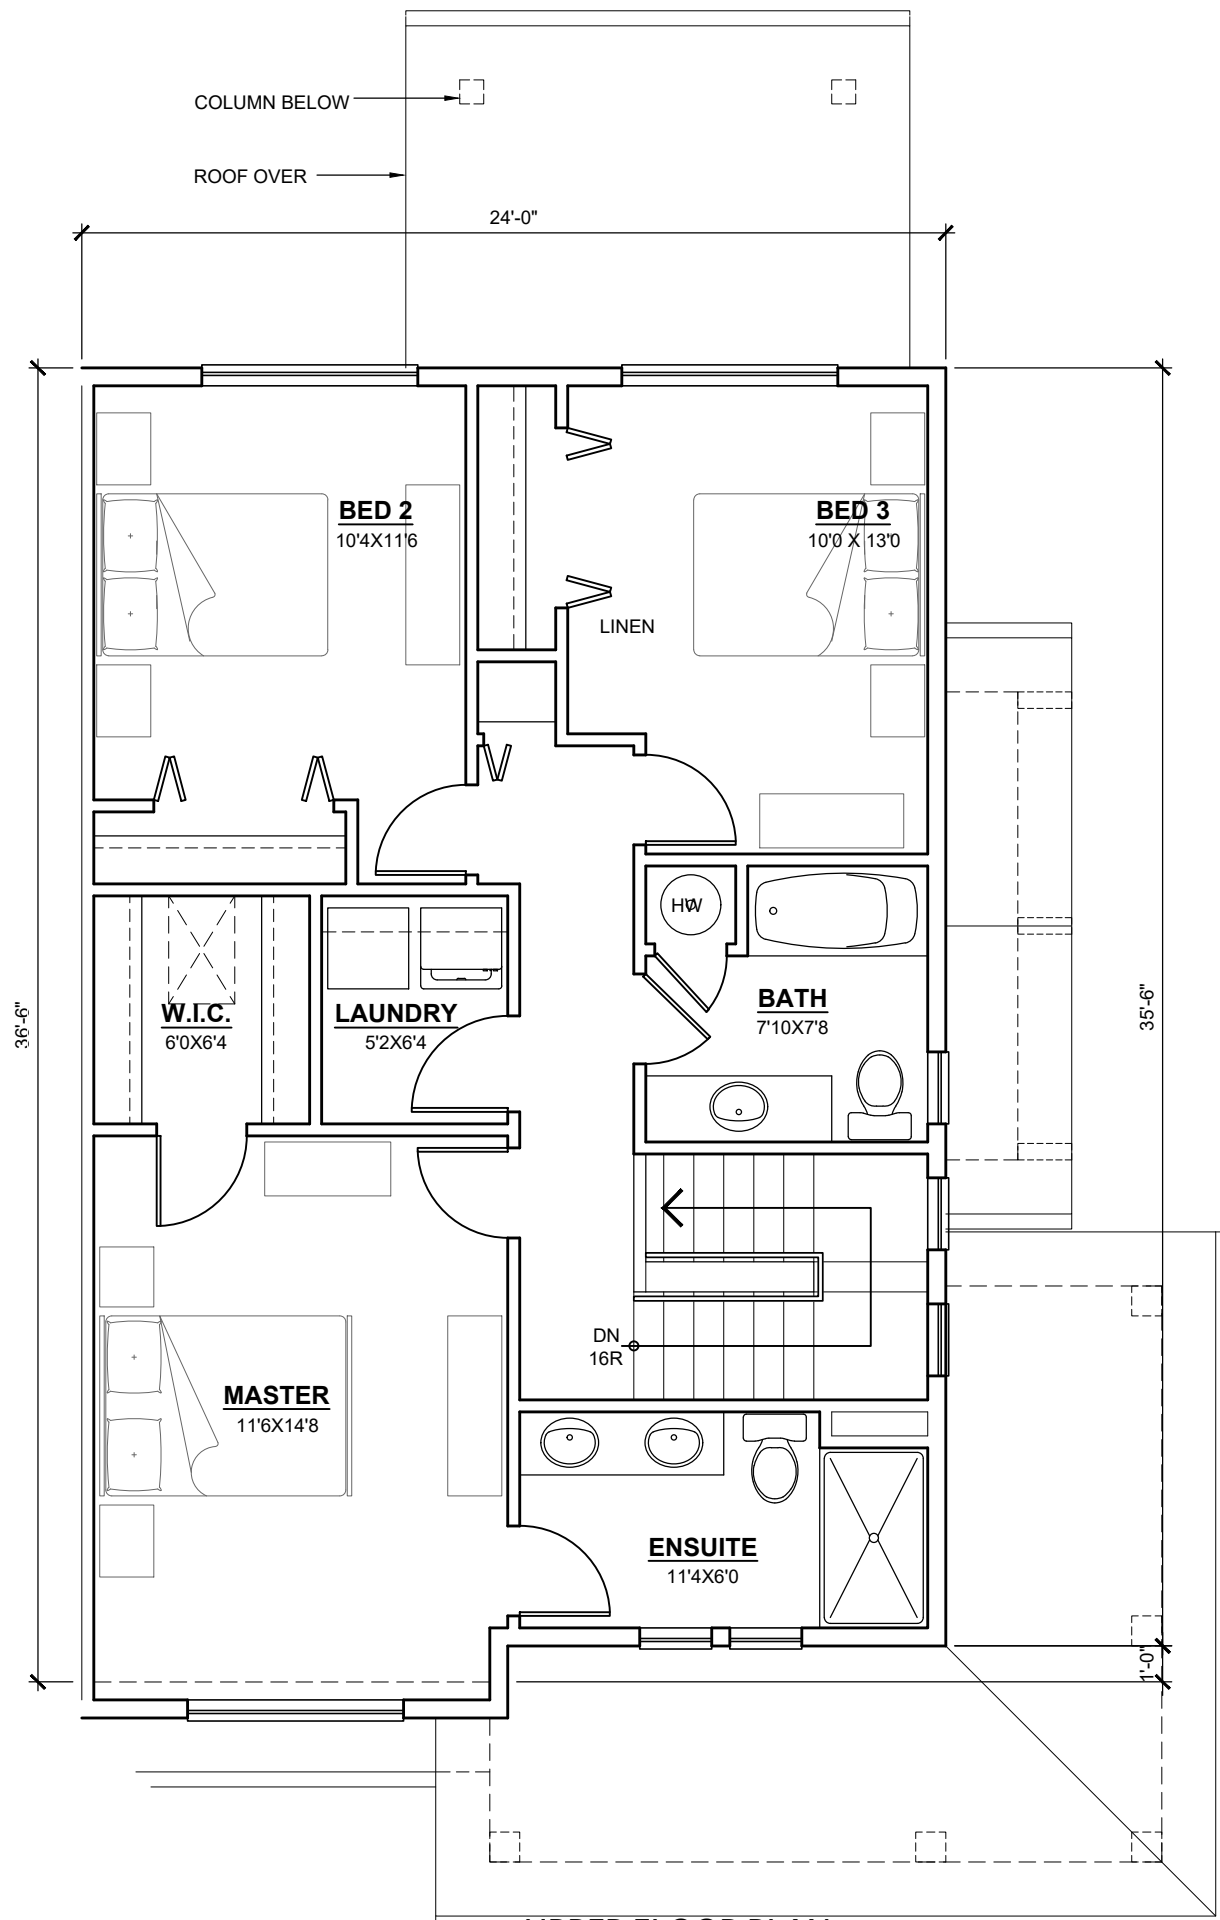

UPPER FLOOR PLAN
AREA : 876 SQ. FT.

C	3 BED
	2.5 BATH
	1,516 sf

SCALE: 3/16"=1'-0" FILE : 1423
2015-01-30 Northern Terra Developments GP Ltd
5101 McConnell Ave., TERRACE, BC

